
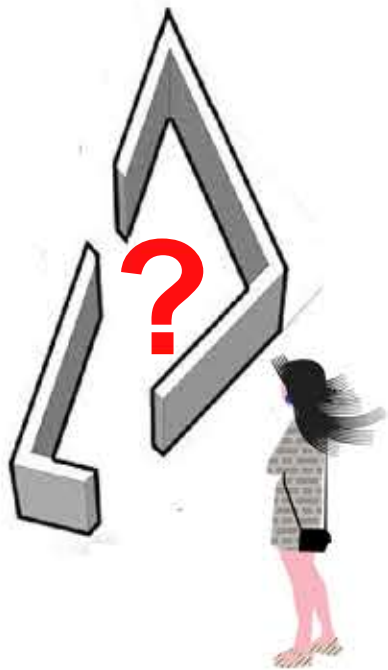
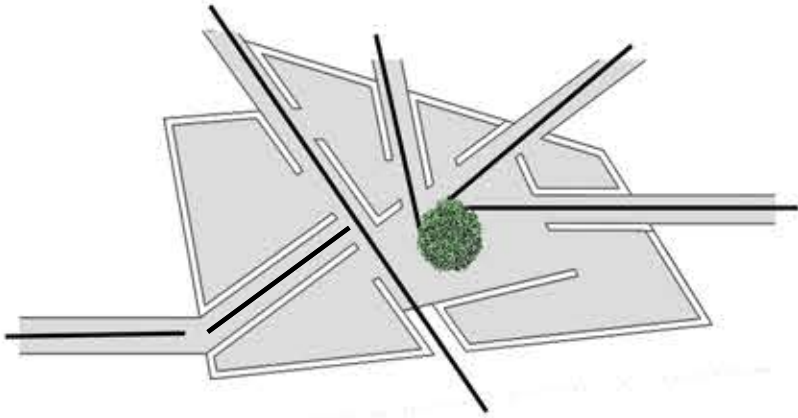


WALLS OF TOGETHERNESS

What if walls did not separate us, but brought us together? Walls, as fundamental architectural elements, have long been archetypes of separation. They divide our homes, our cities and nations. They are pervasive, just as physical as they are metaphorical, and seemingly entrenched in our coexistence. Today, with most of Earth’s population in cities and closer together than ever, separation, exclusion, and marginalization are some of our most pressing social and architectural issues. Addressing this, our project reimagines the wall as a concept that brings us together .. to redefine the wall as a hub for interactions. Spatially; the flexible grid of walls provide outdoor spaces that invite the visitors to purpose functions , to move freely with an easy visual connectivity and protection against direct sun and heat. visitors are offered a unique experience to discover and create their own togetherness pattern.

we understand ‘togetherness’ as a gathering of individuals around a collaborative situation.

Structurally; The walls are made from recyclable foam that has been penetrated with various openings and cracks that visitors can use to communicate with one another. Foam was chosen as, firstly, it can be easily recycled, and secondly it is lightweight and porous – qualities that directly contrast to the rigidity and solidness of the concrete typically used to build walls.

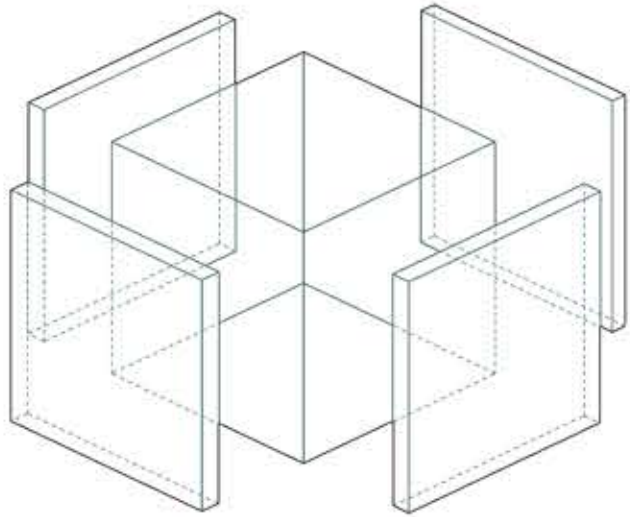

1
What if walls didnt seperate us, but brought us together?

2
Applying felixble grid of walls create different spaces for gathering

3
When you plan without use, people have the possibility to **propose one!**

4
Offering un-limited possibilities of “Togetherness”






visitors can interact with walls



A space for everyone

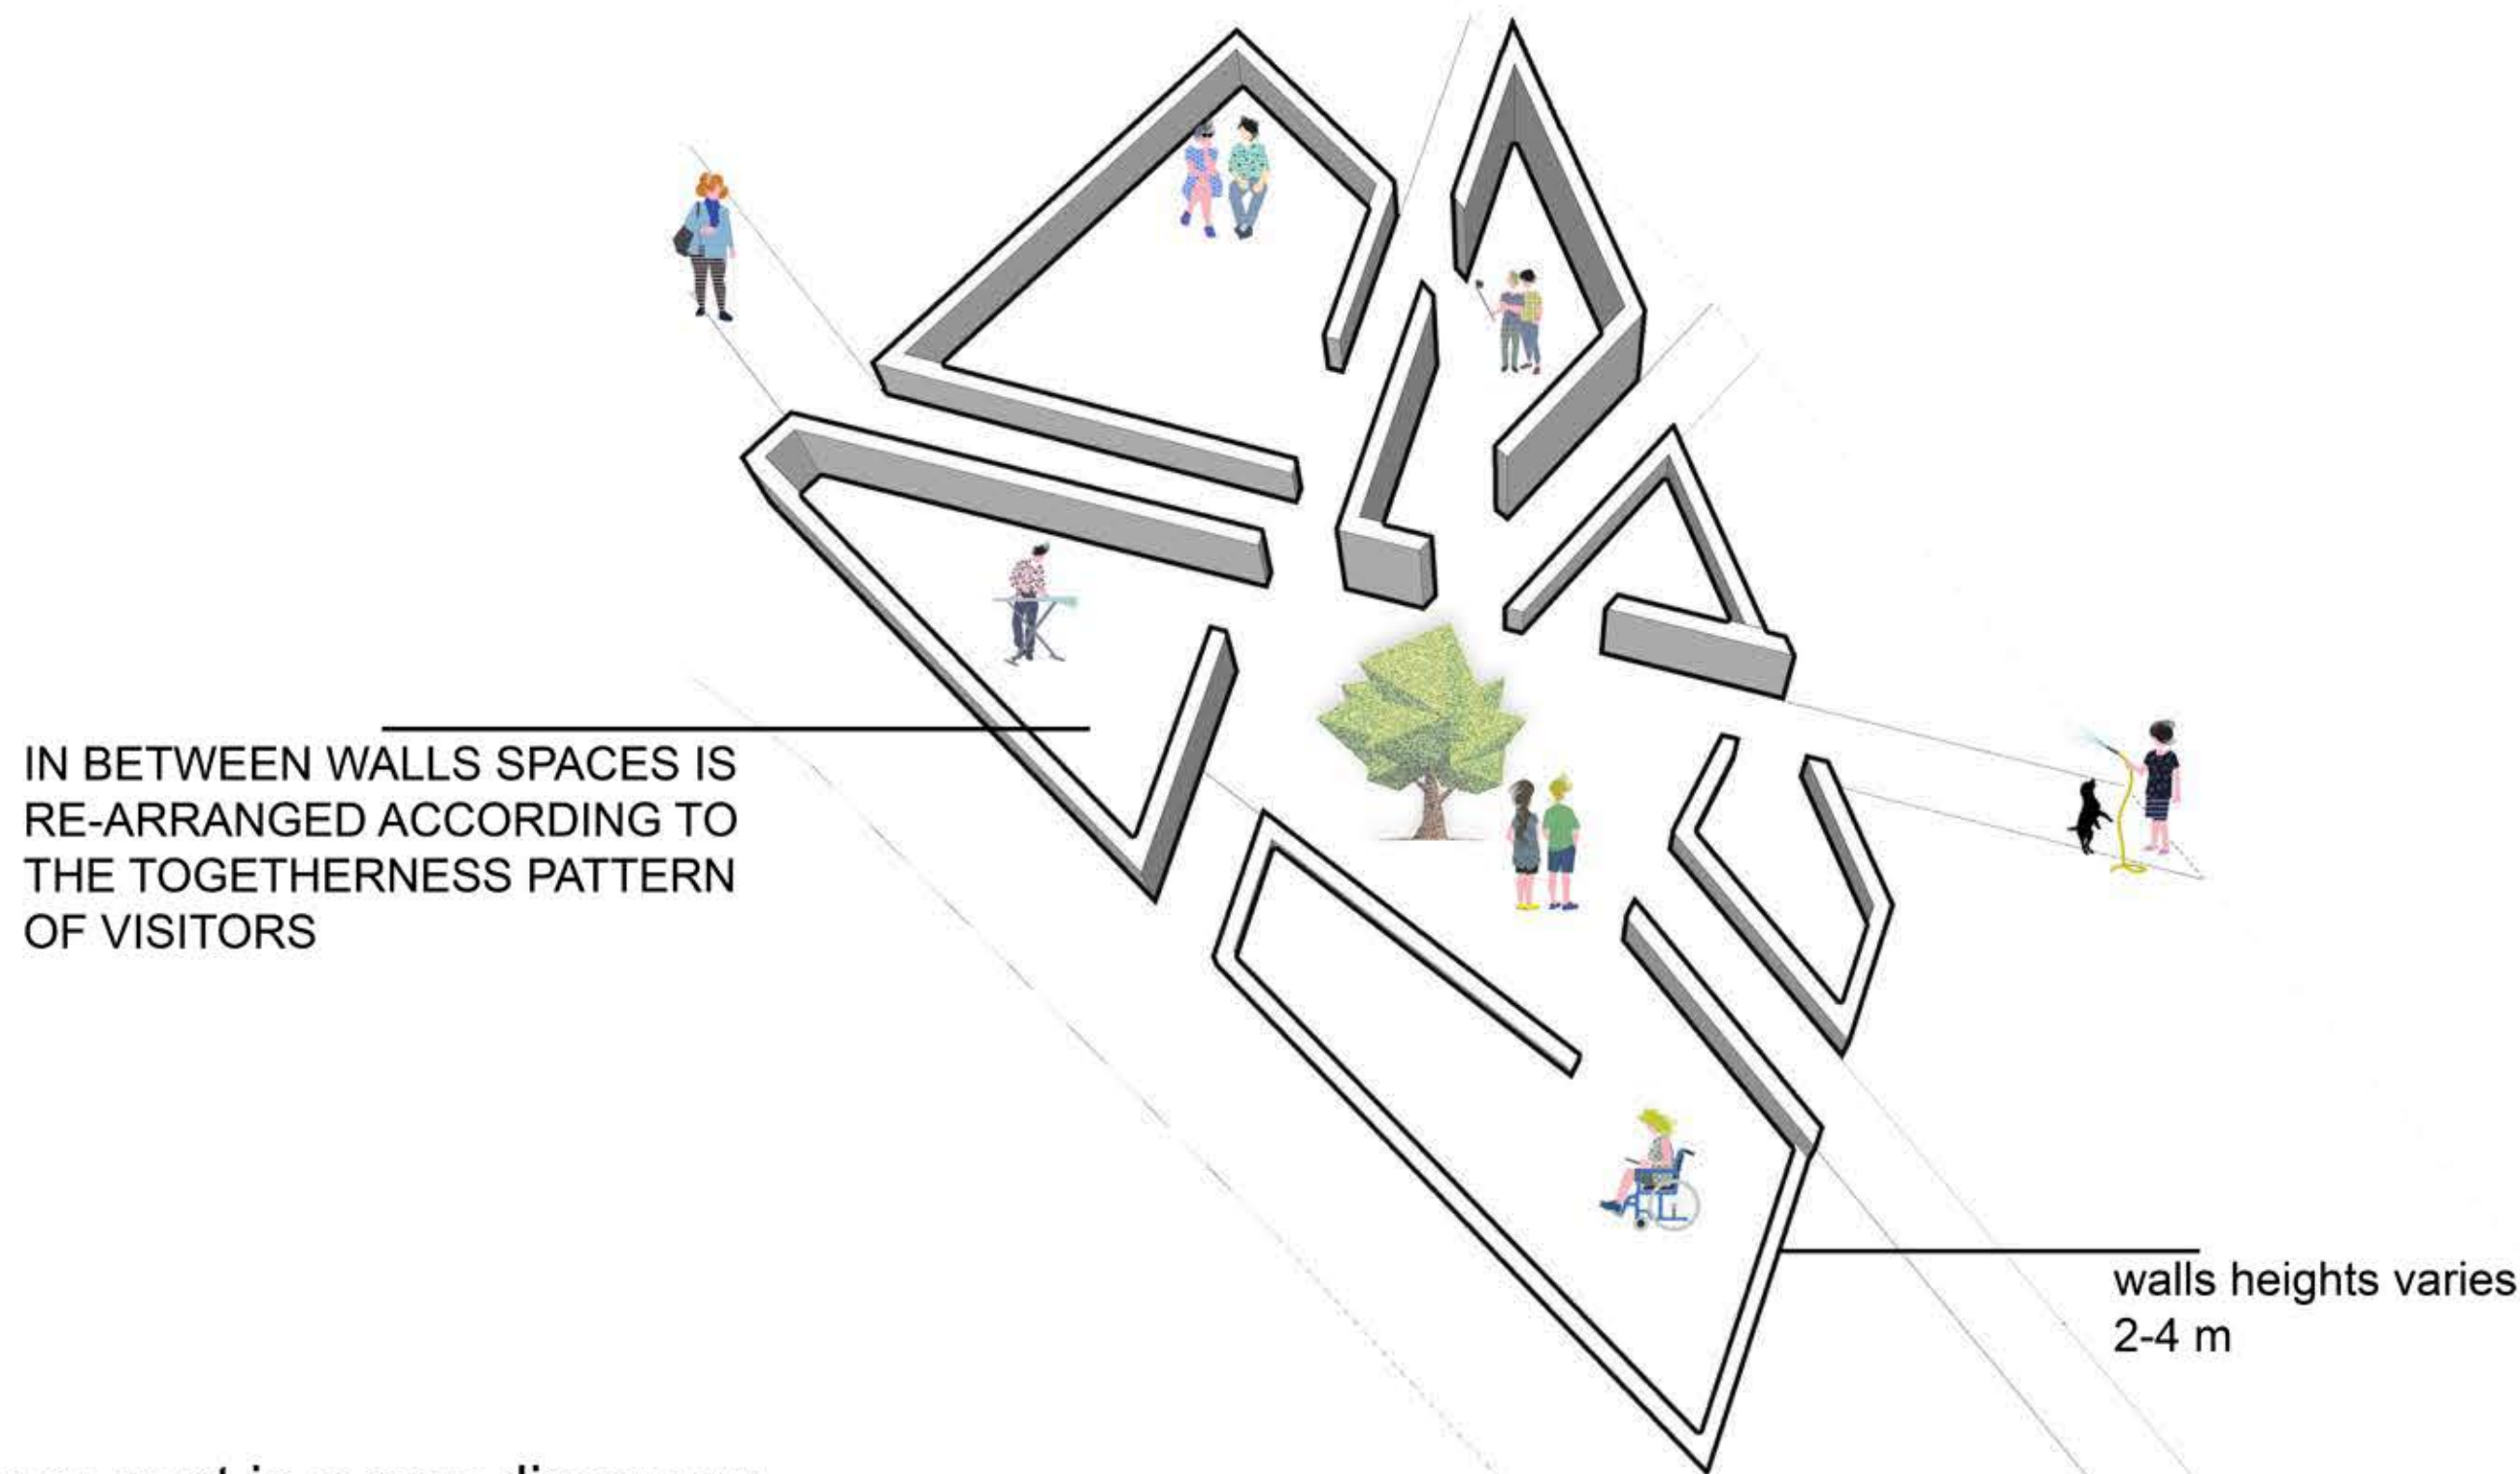

Every spot is a new discovery..





plan scale 1:100

SECTION SCALE 1:50



ELEVATION SCALE 1:50

